

### **MANCHESTER PACIFIC GATEWAY**

**OVERVIEW UPDATE** FEBRUARY 18, 2016



## **BLOCK 1B**



### **MANCHESTER PACIFIC GATEWAY**

EXECUTIVE DESIGN UPDATE FEBRUARY 18, 2016



# BLOCK 1 SOUTH WEST MASSING VIEW



Manchester Pacific Gateway

Manchester Pacific Gateway, LLC

San Diego, CA

EXECUTIVE DESIGN UPDATE Gensler

# BLOCK 1 AXONOMETRIC VIEW





55.7987.000

## **BLOCK 2AB**



### **MANCHESTER PACIFIC GATEWAY**

EXECUTIVE DESIGN UPDATE FEBRUARY 18, 2016





Manchester Pacific Gateway, LLC

San Diego, CA



#### **PODIUM DETAIL**



**Manchester Pacific Gateway** 

Manchester Pacific Gateway, LLC


San Diego, CA





San Diego, CA



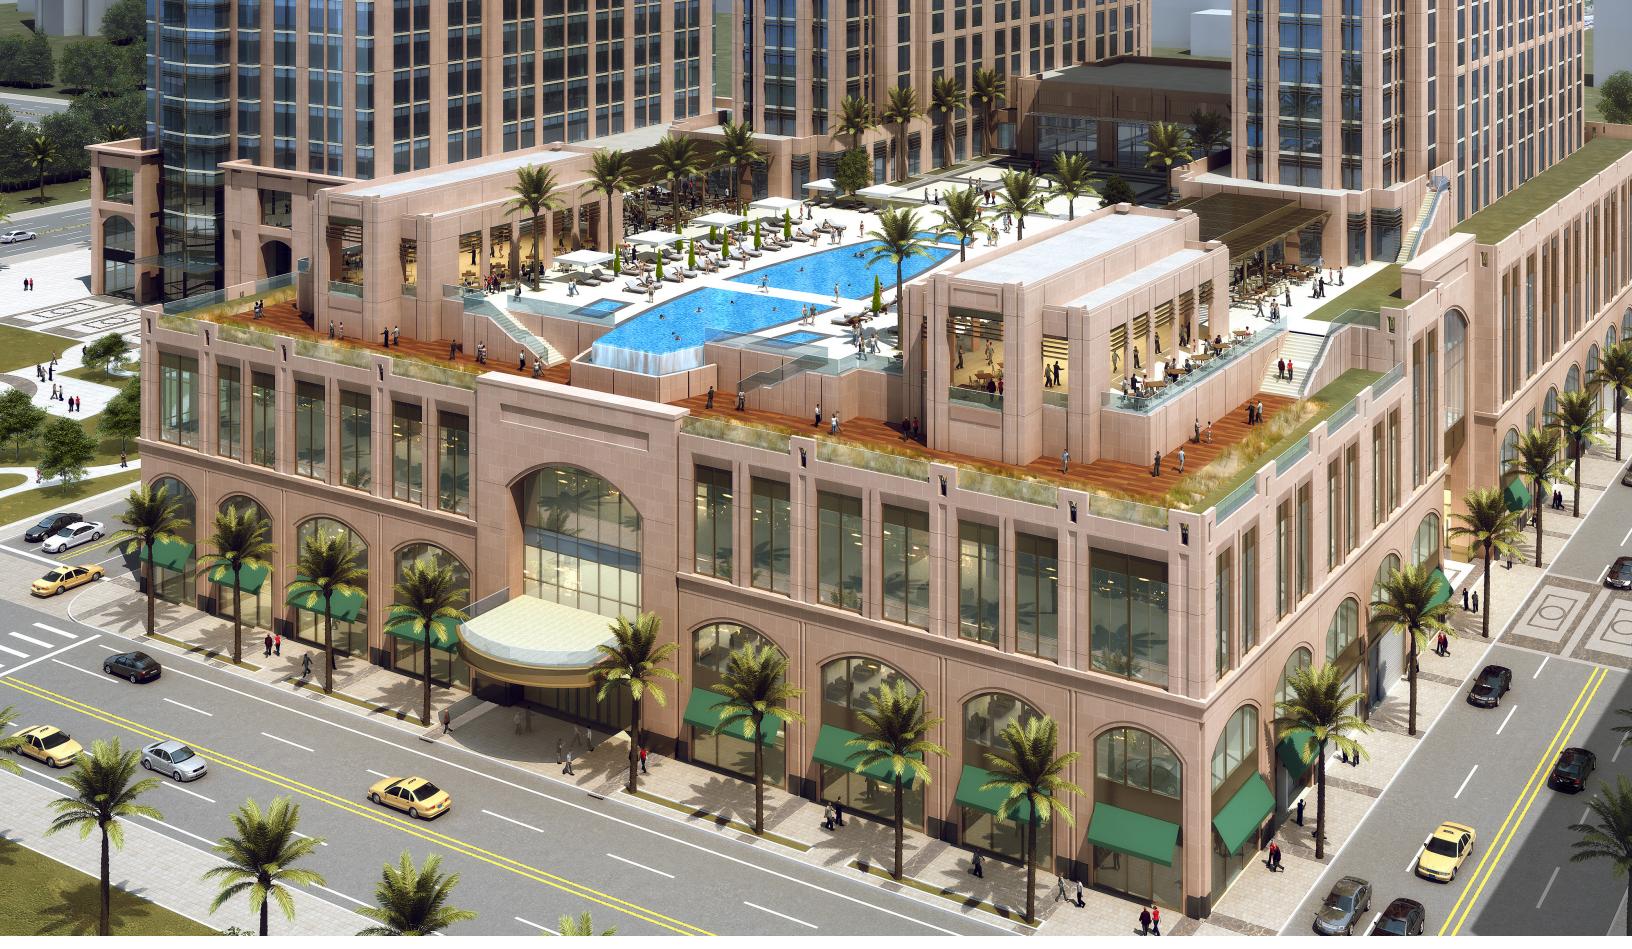

San Diego, CA







Manchester Pacific Gateway, LLC

San Diego, CA



#### **PACIFIC HIGHWAY VIEW**



**Manchester Pacific Gateway** 


Manchester Pacific Gateway, LLC

San Diego, CA

55.7987.000



#### **PODIUM DETAIL**

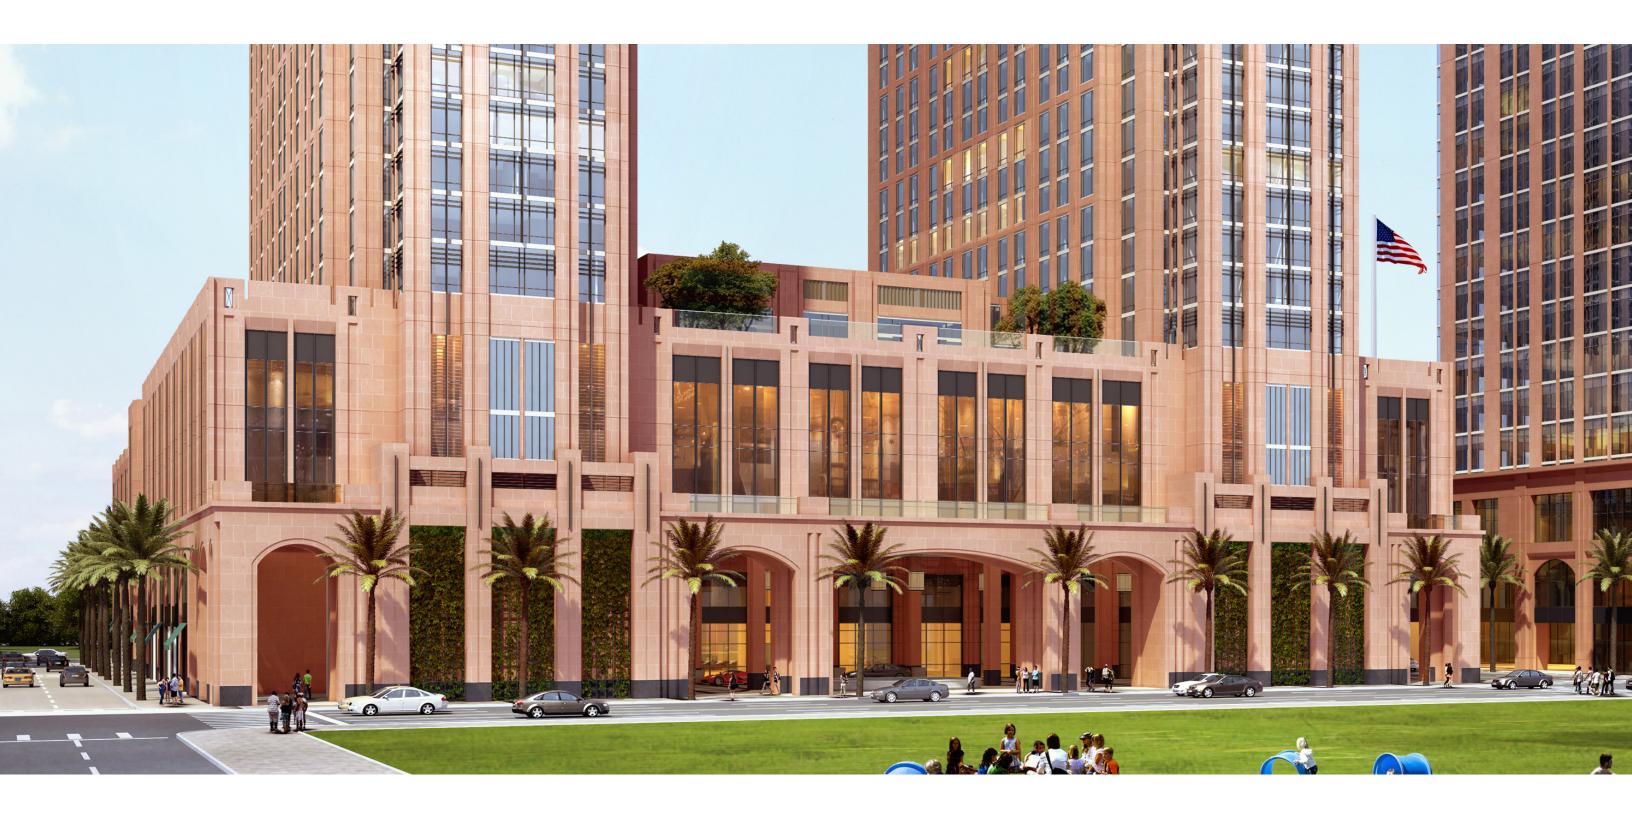

Manchester Pacific Gateway

San Diego, CA

**EXECUTIVE DESIGN UPDATE** 



Manchester Pacific Gateway, LLC 55.7987.000 Block 2AB FEBRUARY 18, 2016

#### **AERIAL VIEW**



**Manchester Pacific Gateway** 

Manchester Pacific Gateway, LLC

San Diego, CA



### LOWER DECK / BOARDWALK









**Manchester Pacific Gateway** 

San Diego, CA

55.7987.000

**EXECUTIVE DESIGN UPDATE** 

**Gensler** 

### LOWER DECK / BOARDWALK



Manchester Pacific Gateway

Manchester Pacific Gateway, LLC


San Diego, CA





#### BLOCK 2

#### **MAIN ENTRANCE - DROP OFF**

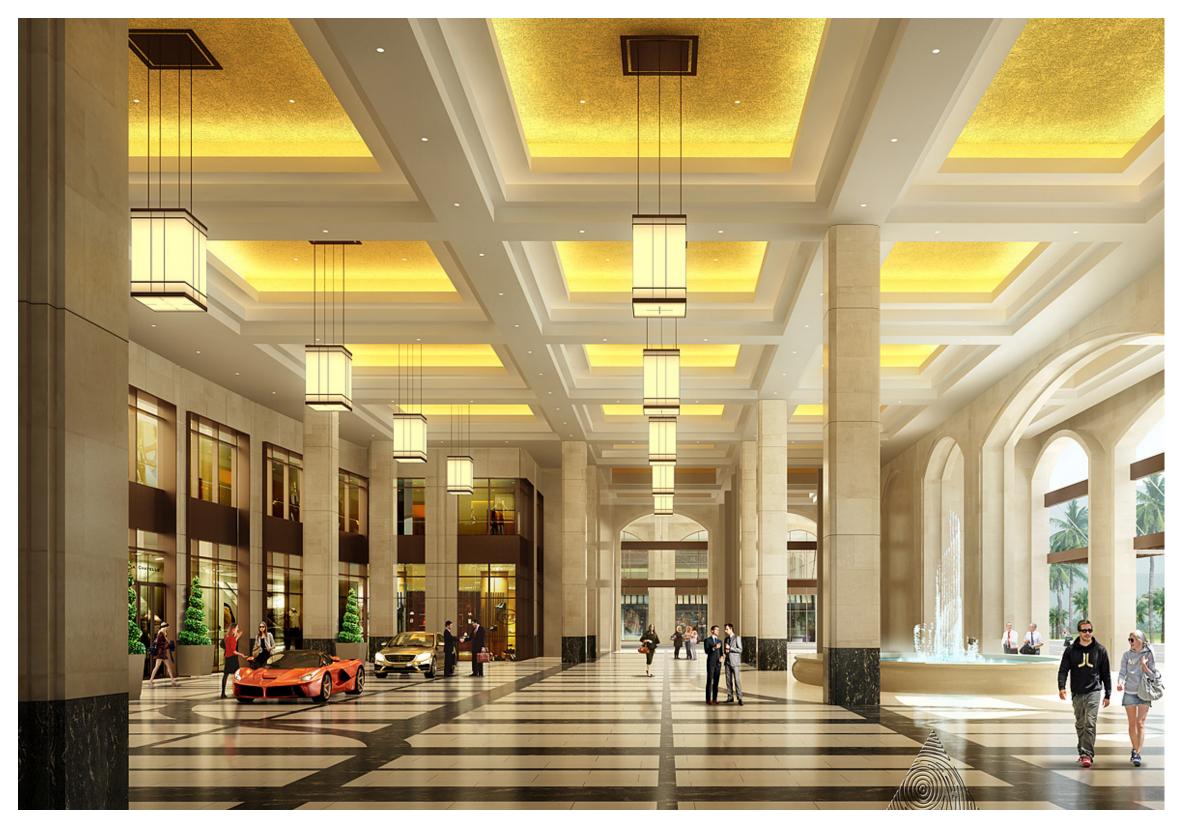



San Diego, CA

55.7987.000



#### BLOCK 2 PASEO



Manchester Pacific Gateway

San Diego, CA

55.7987.000


**EXECUTIVE DESIGN UPDATE** 

FEBRUARY 4, 2016



Block 2AB

## **BLOCK 3A**

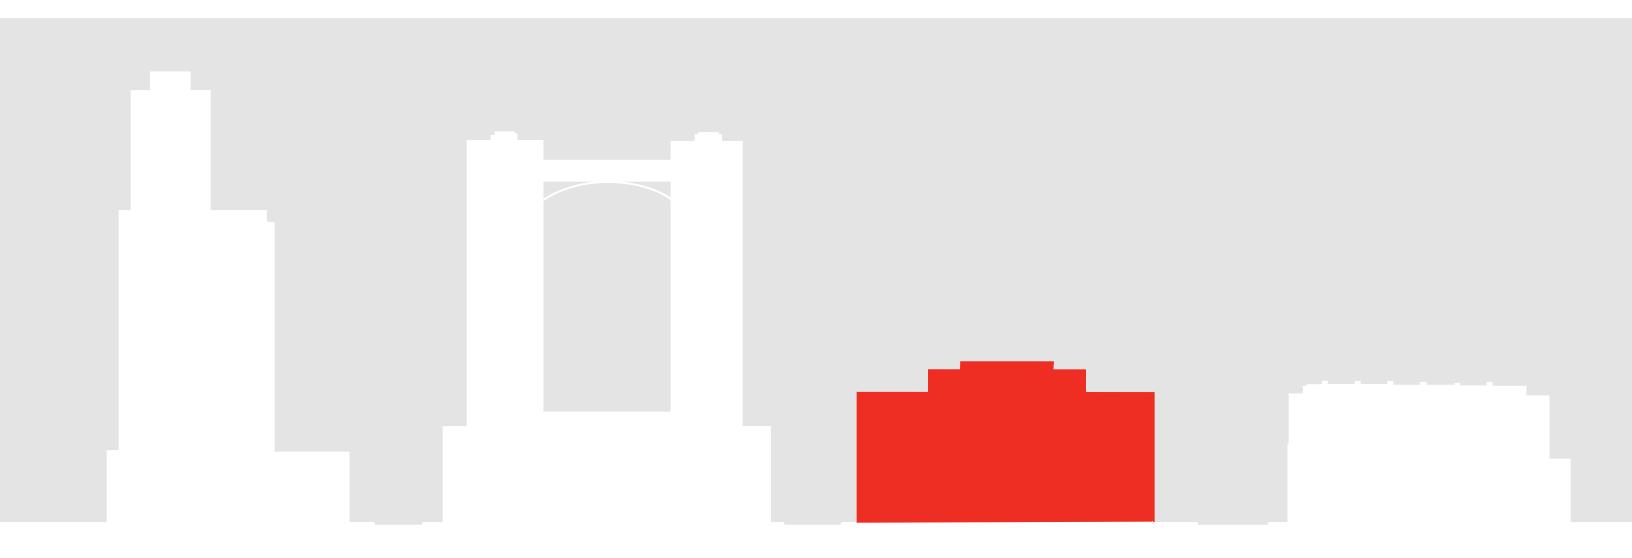

### **MANCHESTER PACIFIC GATEWAY**

EXECUTIVE DESIGN UPDATE FEBRUARY 18, 2016



# BLOCK 3A HARBOR DRIVE PODIUM VIEW



**Manchester Pacific Gateway** 

San Diego, CA

**EXECUTIVE DESIGN UPDATE** 



Manchester Pacific Gateway, LLC 55.7987.300 Block 3A FEBRUARY 18, 2016

#### BLOCK 3A

#### **VIEW OF PASEO FACING NORTH**



**Manchester Pacific Gateway** 

Manchester Pacific Gateway, LLC

San Diego, CA





## **BLOCK 4AB**



### **MANCHESTER PACIFIC GATEWAY**

EXECUTIVE DESIGN UPDATE FEBRUARY 18, 2016




#### **BLOCK 4AB** HARBOR DRIVE PODIUM VIEW



NTS

**Gensler** 

BLOCK 4AB - PERSPECTIVE VIEWS

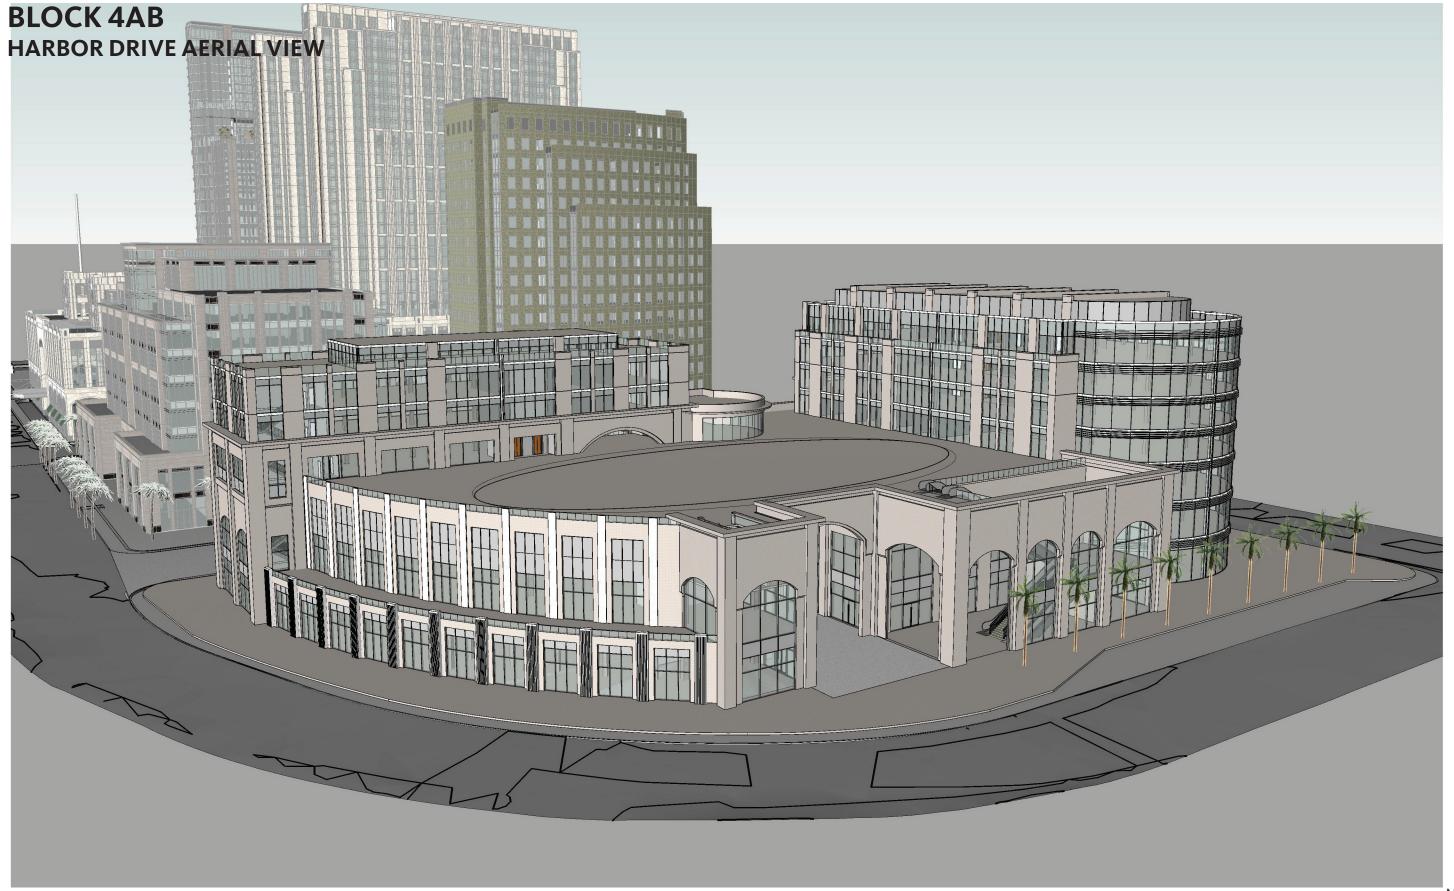

NTS





### **MANCHESTER PACIFIC GATEWAY**

EXECUTIVE DESIGN UPDATE FEBRUARY 18, 2016




**GATEWAY PARK FREEDOM GATEWAY RETAIL AND MUSEUM NAVY GATEWAY GATEWAY** PACIFIC HIGHWAY NAVY BLDG BLDG BLDG BLDG BLDG **BLDG** BLDG HARBOR DRIVE **\*\*\*** 



Site

# THE SITE OVERALL SITE PLAN

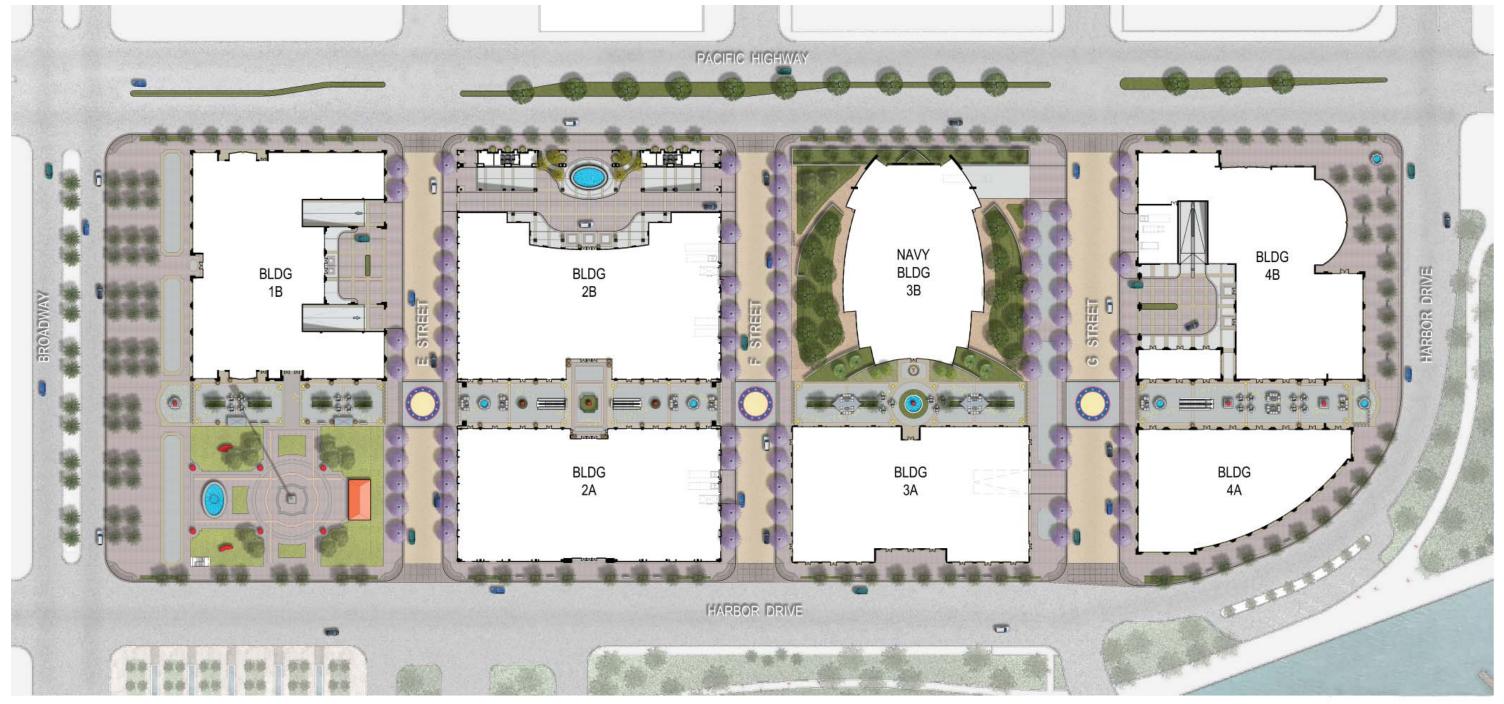





## **APPENDIX**




### **MANCHESTER PACIFIC GATEWAY**

EXECUTIVE DESIGN UPDATE FEBRUARY 18, 2016



## PHASE 1 CONSTRUCTION ILLUSTRATIVE LANDSCAPE PLAN

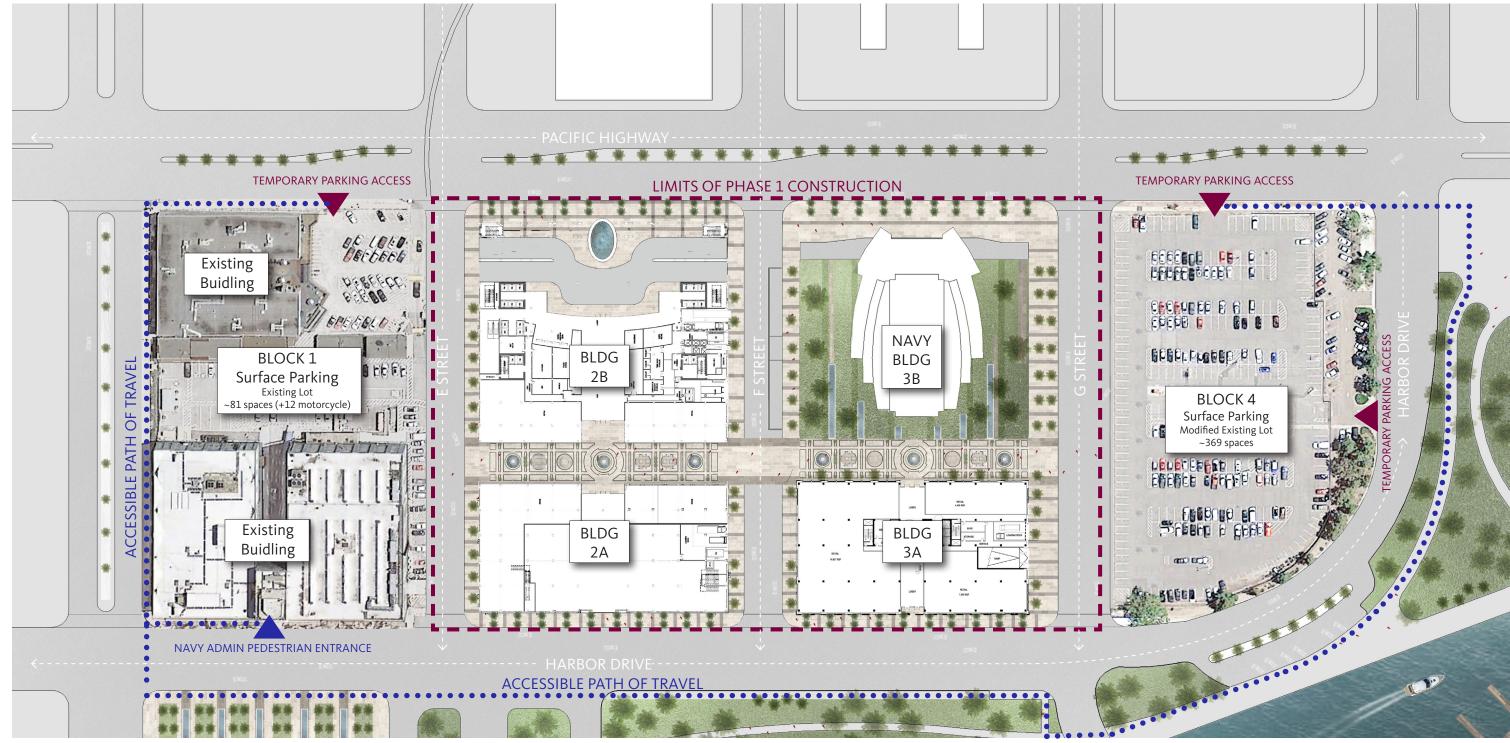

NOT TO SCALE

**Manchester Pacific Gateway** 

San Diego, CA


**EXECUTIVE DESIGN UPDATE** 



SITE/GARAGE FEBRUARY 18, 2016

## PARKING GARAGE LEVEL 01

PARKING COUNTS - PHASE I ONLY (MOTORCYCLE SPACES NOT INCLUDED)	
SURFACE PARKING (BLOCKS 1/4)	450
BLOCKS 2AB/3A	
LEVEL 01	483
LEVEL 02	575
BLOCKS 2AB/3A TOTAL	1058
BLOCK 3B (NAVY)	
LEVEL 01	227
LEVEL 02	260
BLOCK 3B TOTAL	487
PHASE 1 TOTAL	1995

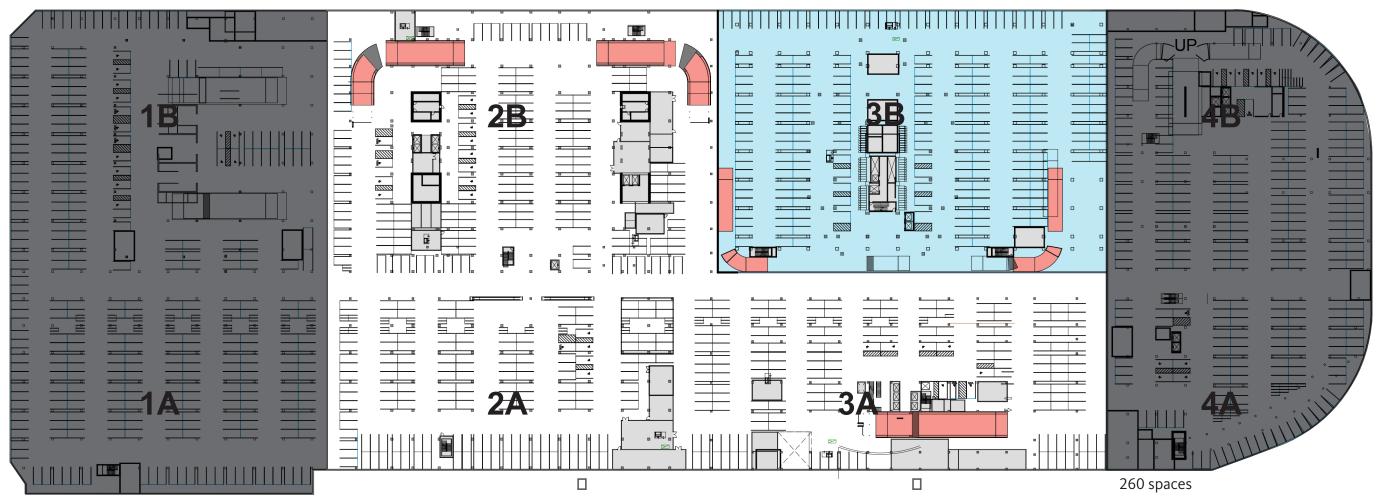

321 spaces

Manchester Pacific Gateway San Diego, CA


**EXECUTIVE DESIGN UPDATE** 

**M** Gensler

1" = 100'

## PARKING GARAGE LEVEL 02

PARKING COUNTS - PHASE I ONLY (MOTORCYCLE SPACES NOT INCLUDED)	
SURFACE PARKING (BLOCKS 1/4)	450
BLOCKS 2AB/3A	
LEVEL 01	483
LEVEL 02	575
BLOCKS 2AB/3A TOTAL	1058
BLOCK 3B (NAVY)	
LEVEL 01	227
LEVEL 02	260
BLOCK 3B TOTAL	487
PHASE 1 TOTAL	1995

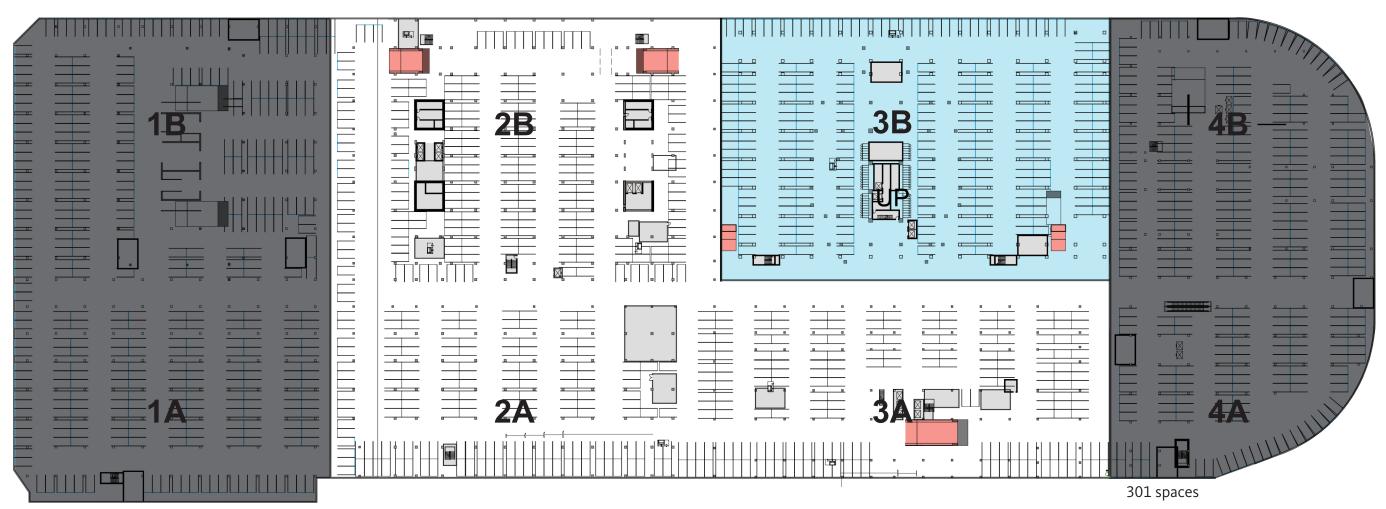

371 spaces

**Manchester Pacific Gateway** 

San Diego, CA


**EXECUTIVE DESIGN UPDATE** 


**Gensler** 

1" = 100'

SITE/GARAGE

# OVERALL RETAIL PLAN LEVEL 01

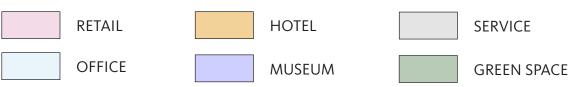

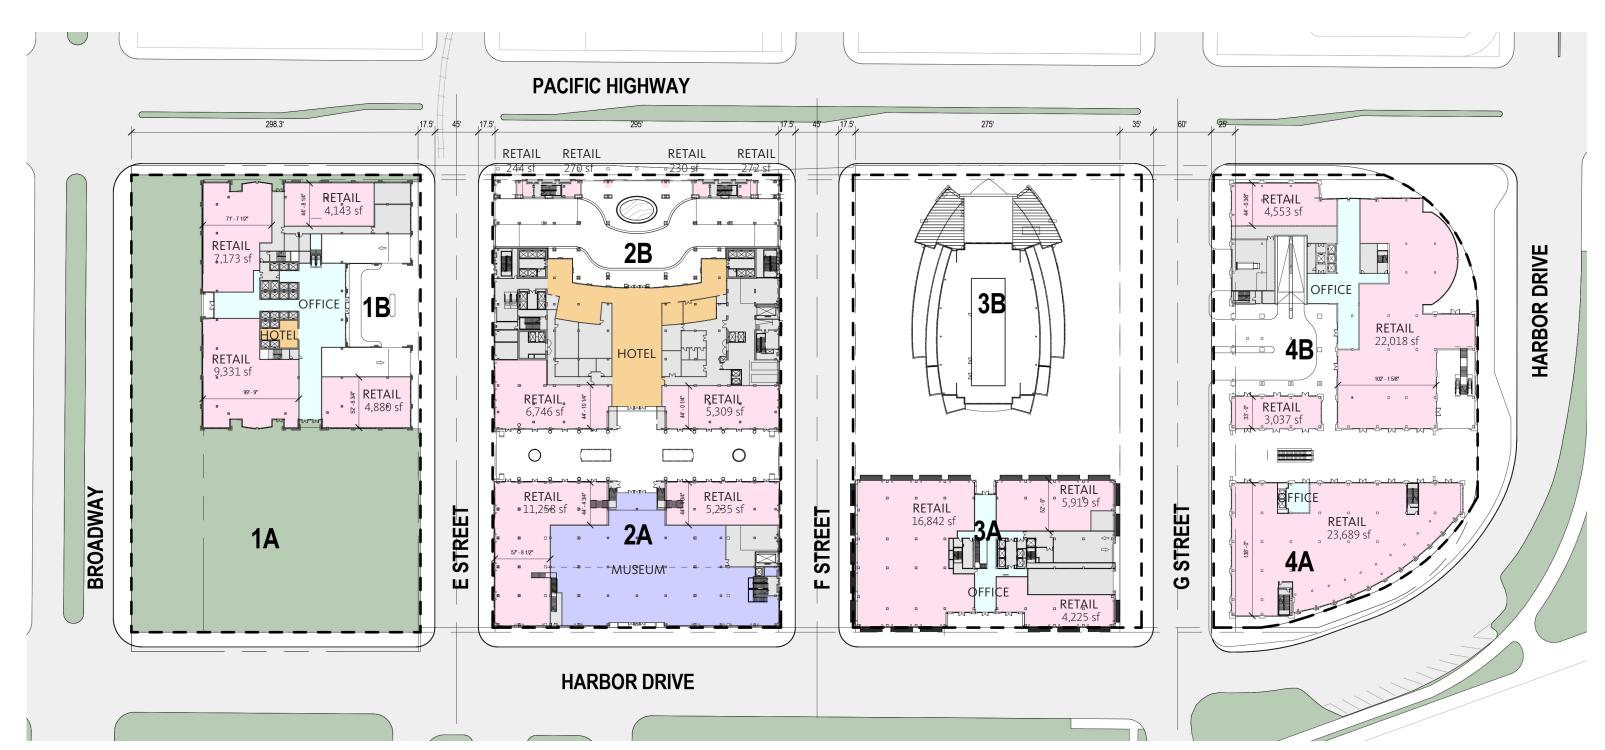


TE /


1" = 100'-0"

Gensler

SITE

## OVERALL RETAIL PLAN LEVEL 02

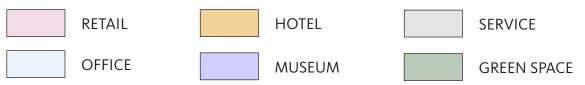

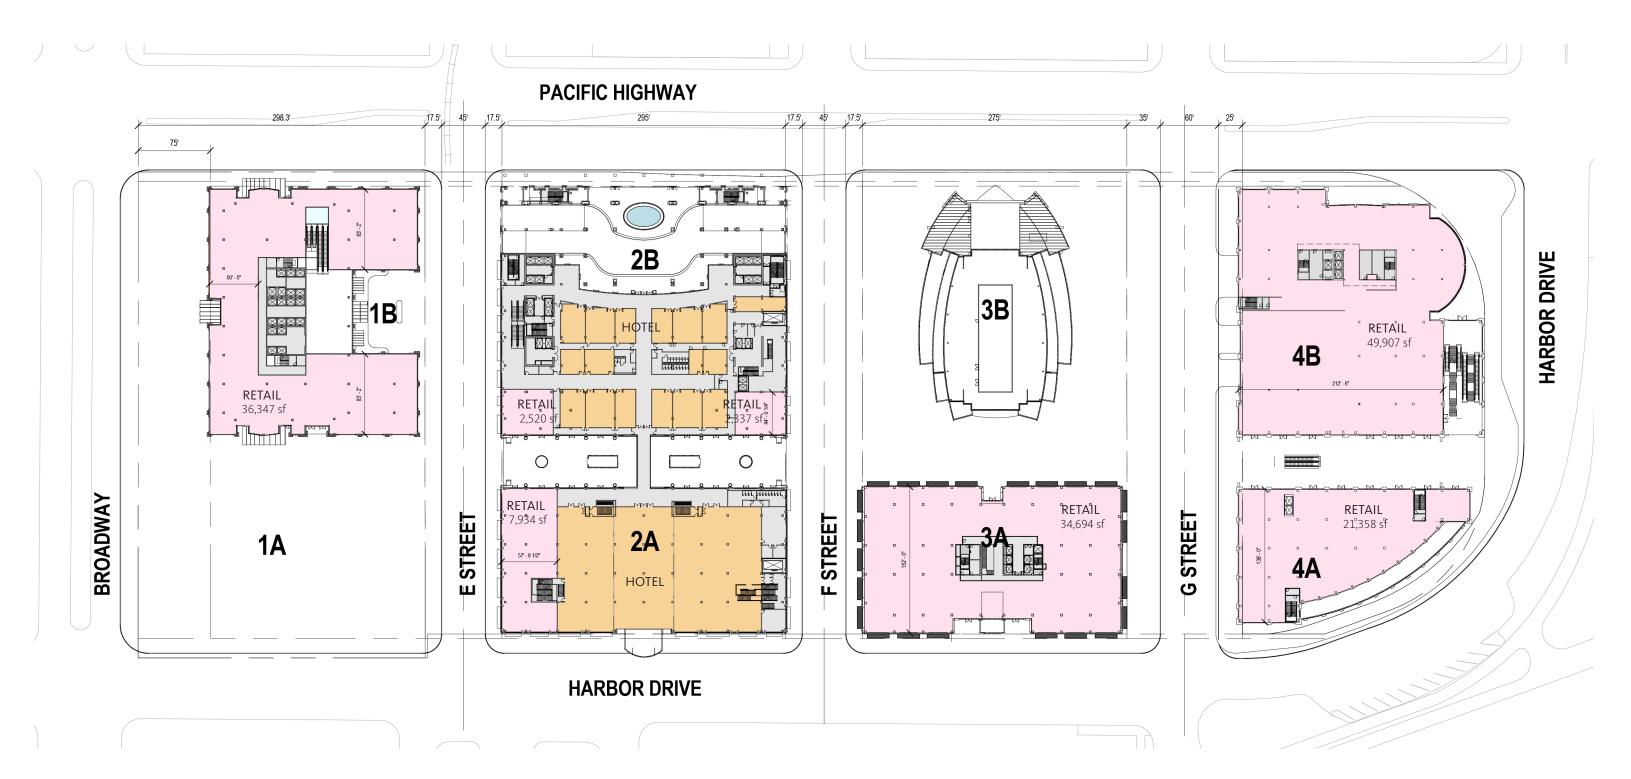



1" = 100'-0"

FEBRUARY 18, 2016

SITE

## OVERALL RETAIL PLAN LEVEL 03

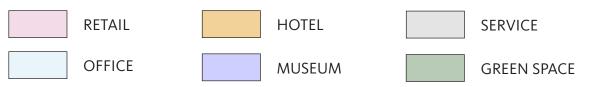

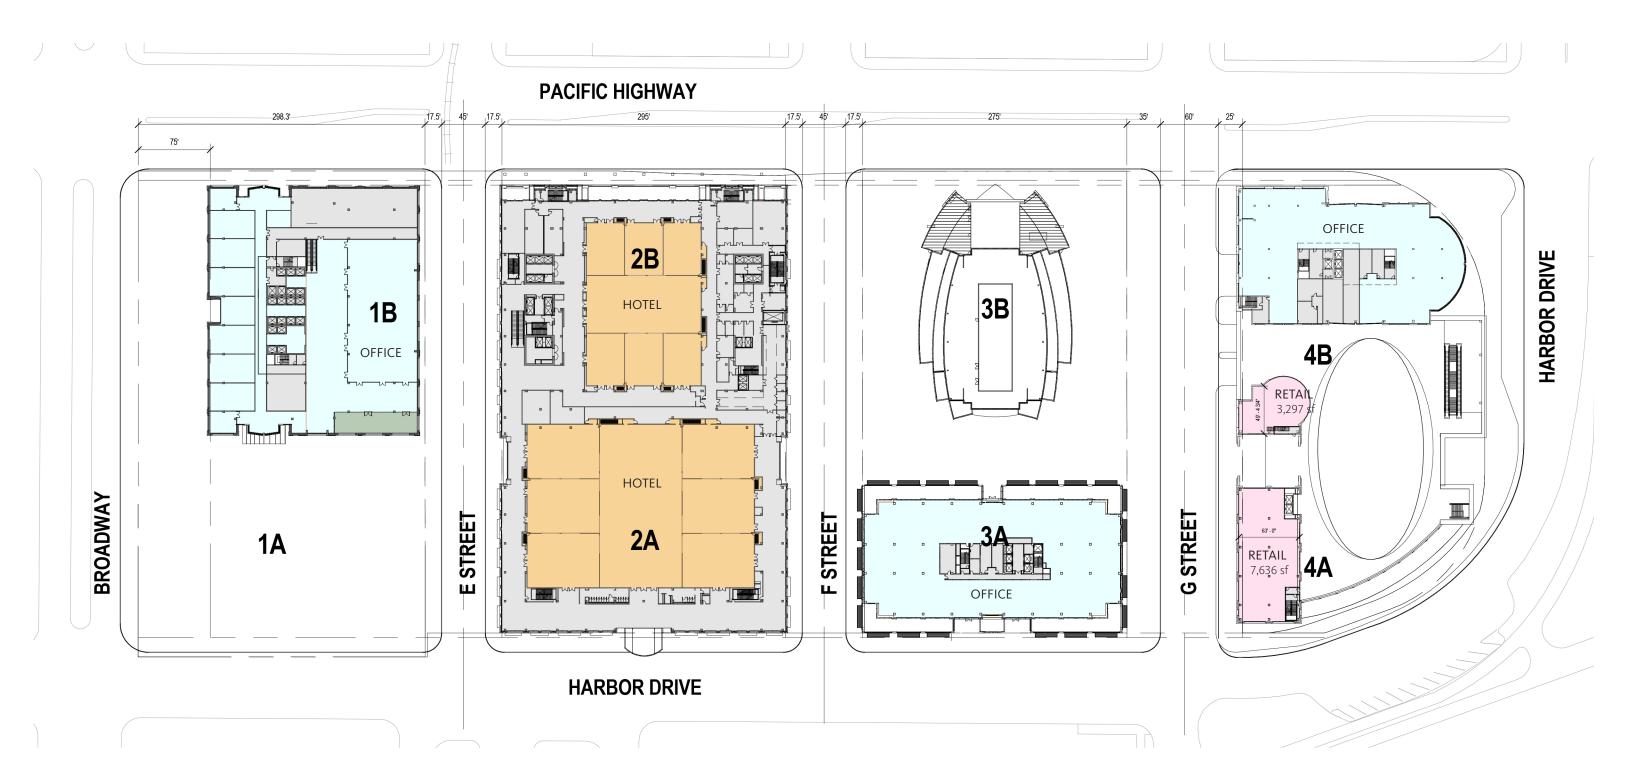

1" = 100'-0"